


# Hance Ranch Metro District Snow Maintenance Map

Page 1 of 1

- Private drive and concrete alley snow removal. 2" Threshold
- District sidewalks hand shovel snow removal. 2" Threshold

2" Threshold entire community. This community is under construction. Prior to removal, Manager will contact Contractor to update map and/or identify areas needing removal where residents live.

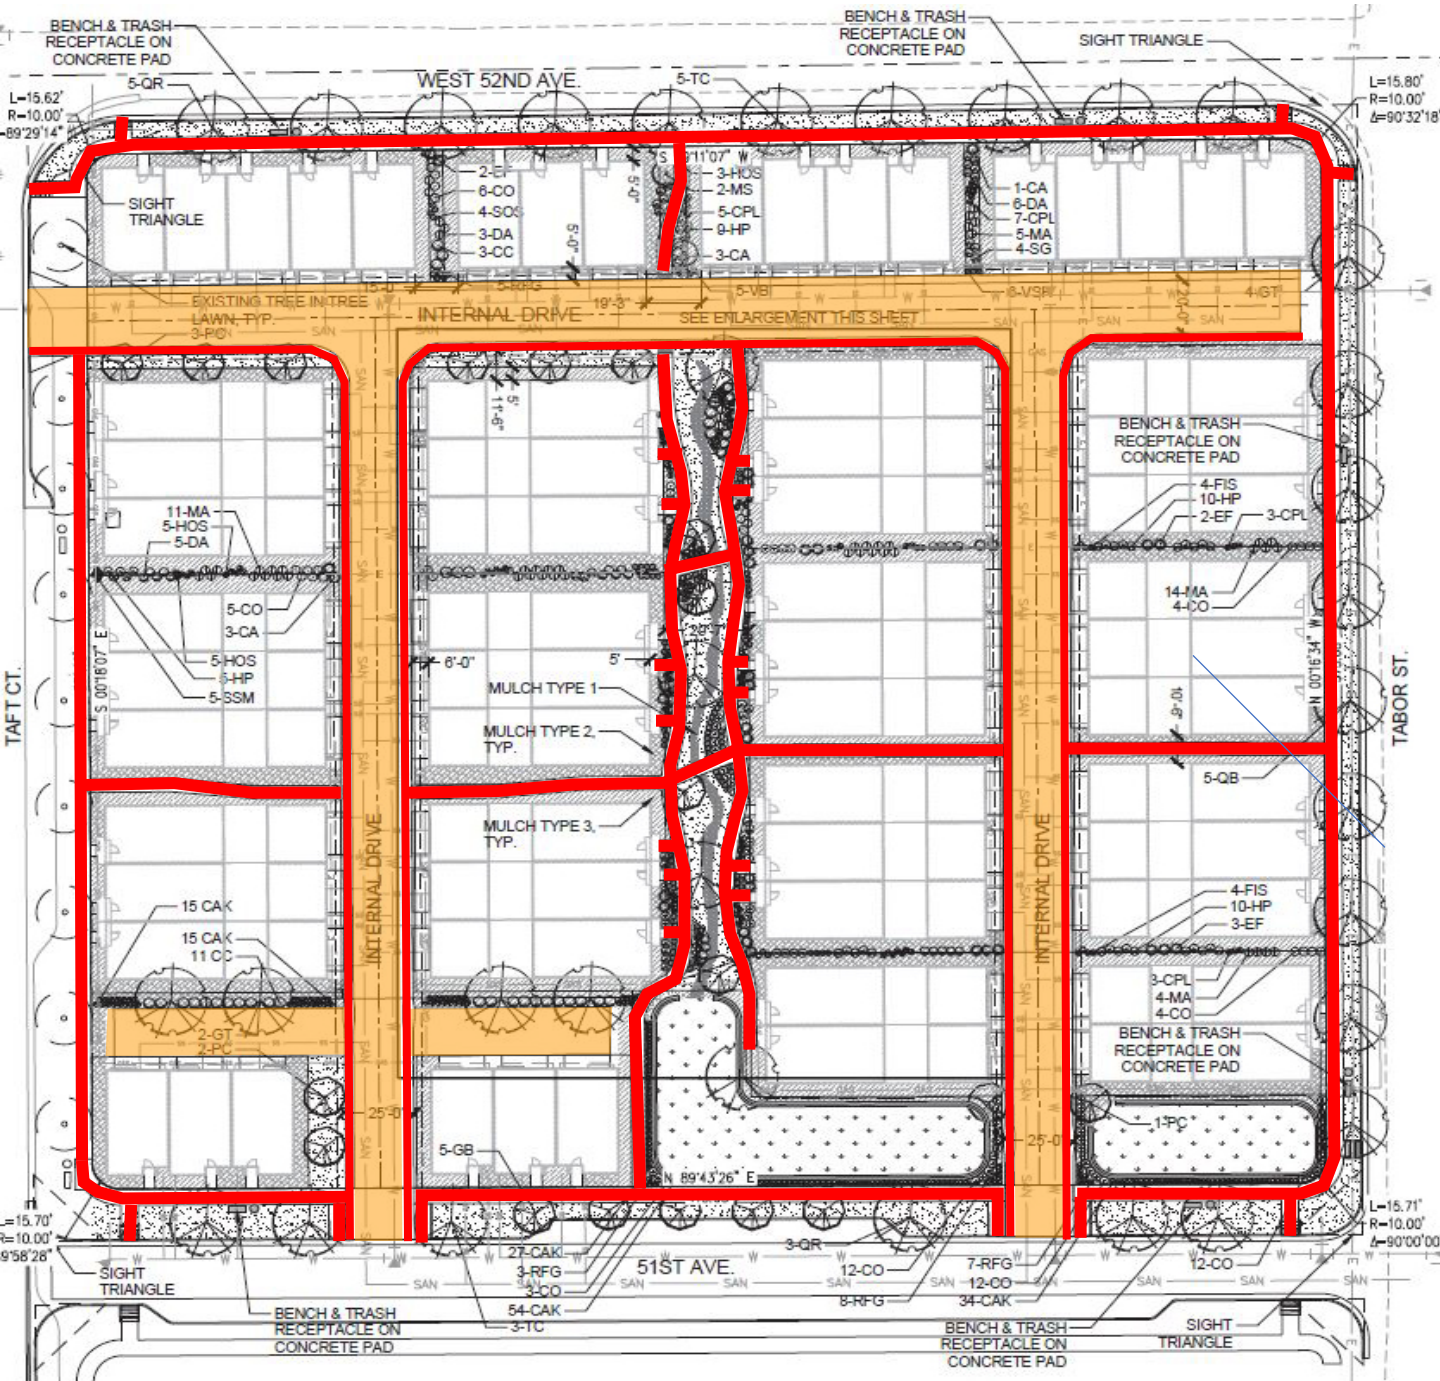

OVERALL LANDSCAPE PLAN

