


EXHIBIT B

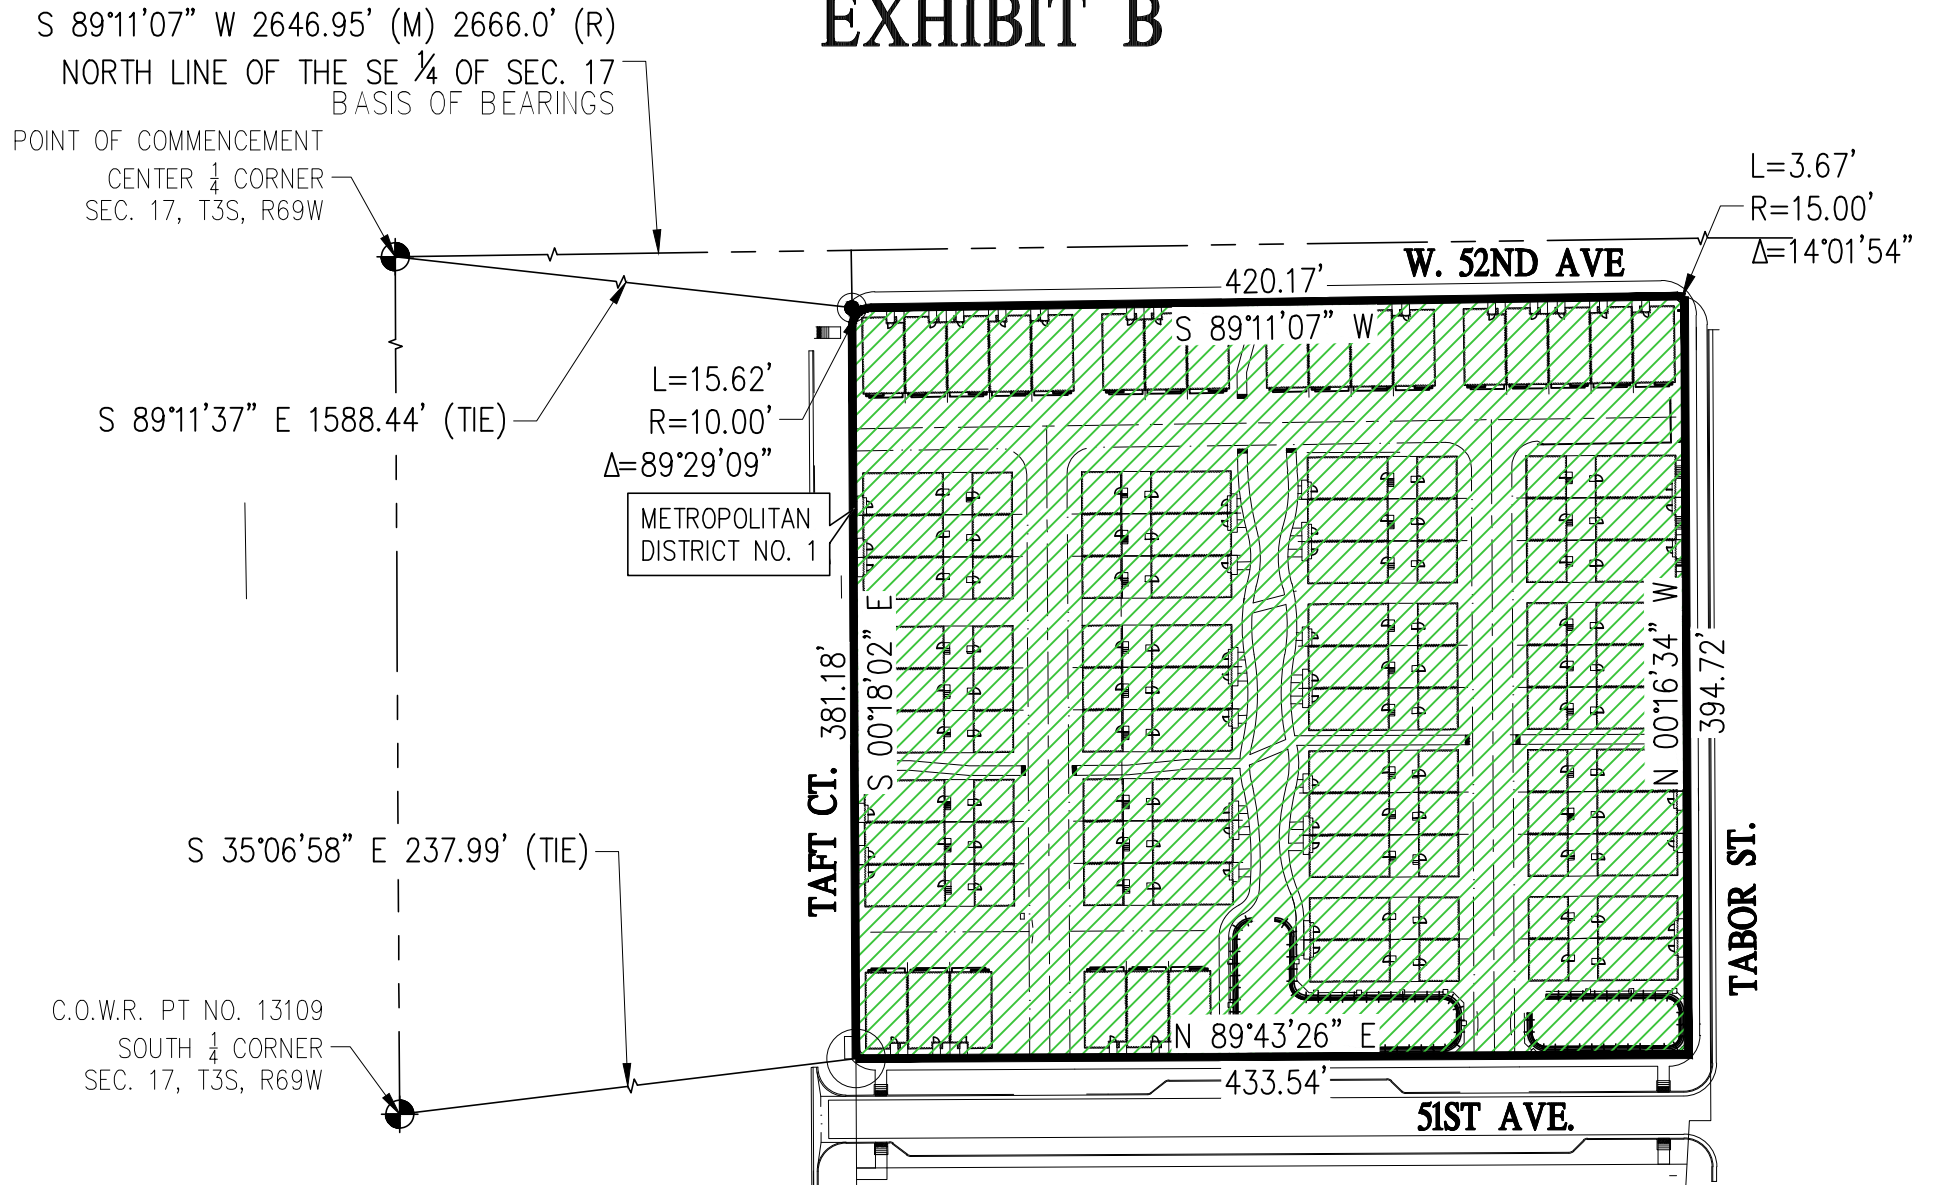

SCALE 1"=100'

BASELINE

Engineering - Planning - Surveying

112 N RUBEY DRIVE, SUITE 210 - GOLDEN, COLORADO 80403
P: 303.940.8968 • F: 303.940.8959 • www.baselinerecorp.com

REVISION DESCRIPTION	PREPARED BY	DATE	DESIGNED BY
			XXX
			XXX
			XXX

HANCE RANCH DEVELOPMENT, LLC

WHEAT RIDGE

HANCE RANCH
11818 W. 52ND AVE.
DISTRICT BOUNDARIES MAP

JEFFERSON COUNTY

INITIAL SUBMITTAL	05.01.2019
DRAWING SIZE	8.5" X 11"
SURVEY FIRM	BASELINE
SURVEY DATE	07.11.2016
JOB NO.	C03206
DRAWING NAME	3206 DESCRIPTIONS.dwg
SHEET	1 OF 1

B